


1 階平面図  
S = 1 : 100 (A3)

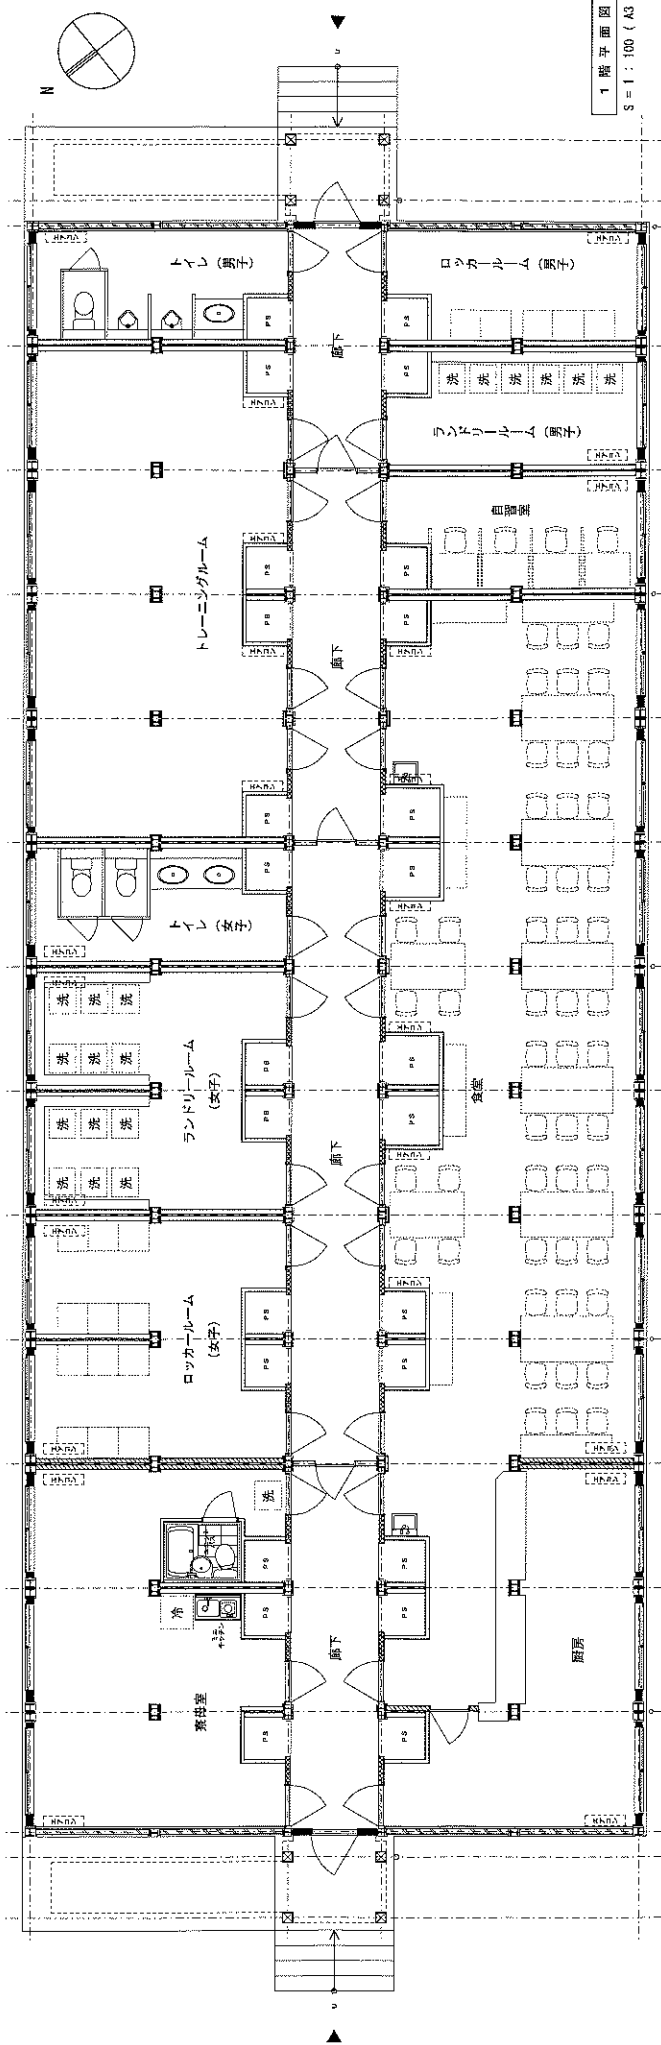

2 階平面図  
S = 1 : 100 (A3)

